



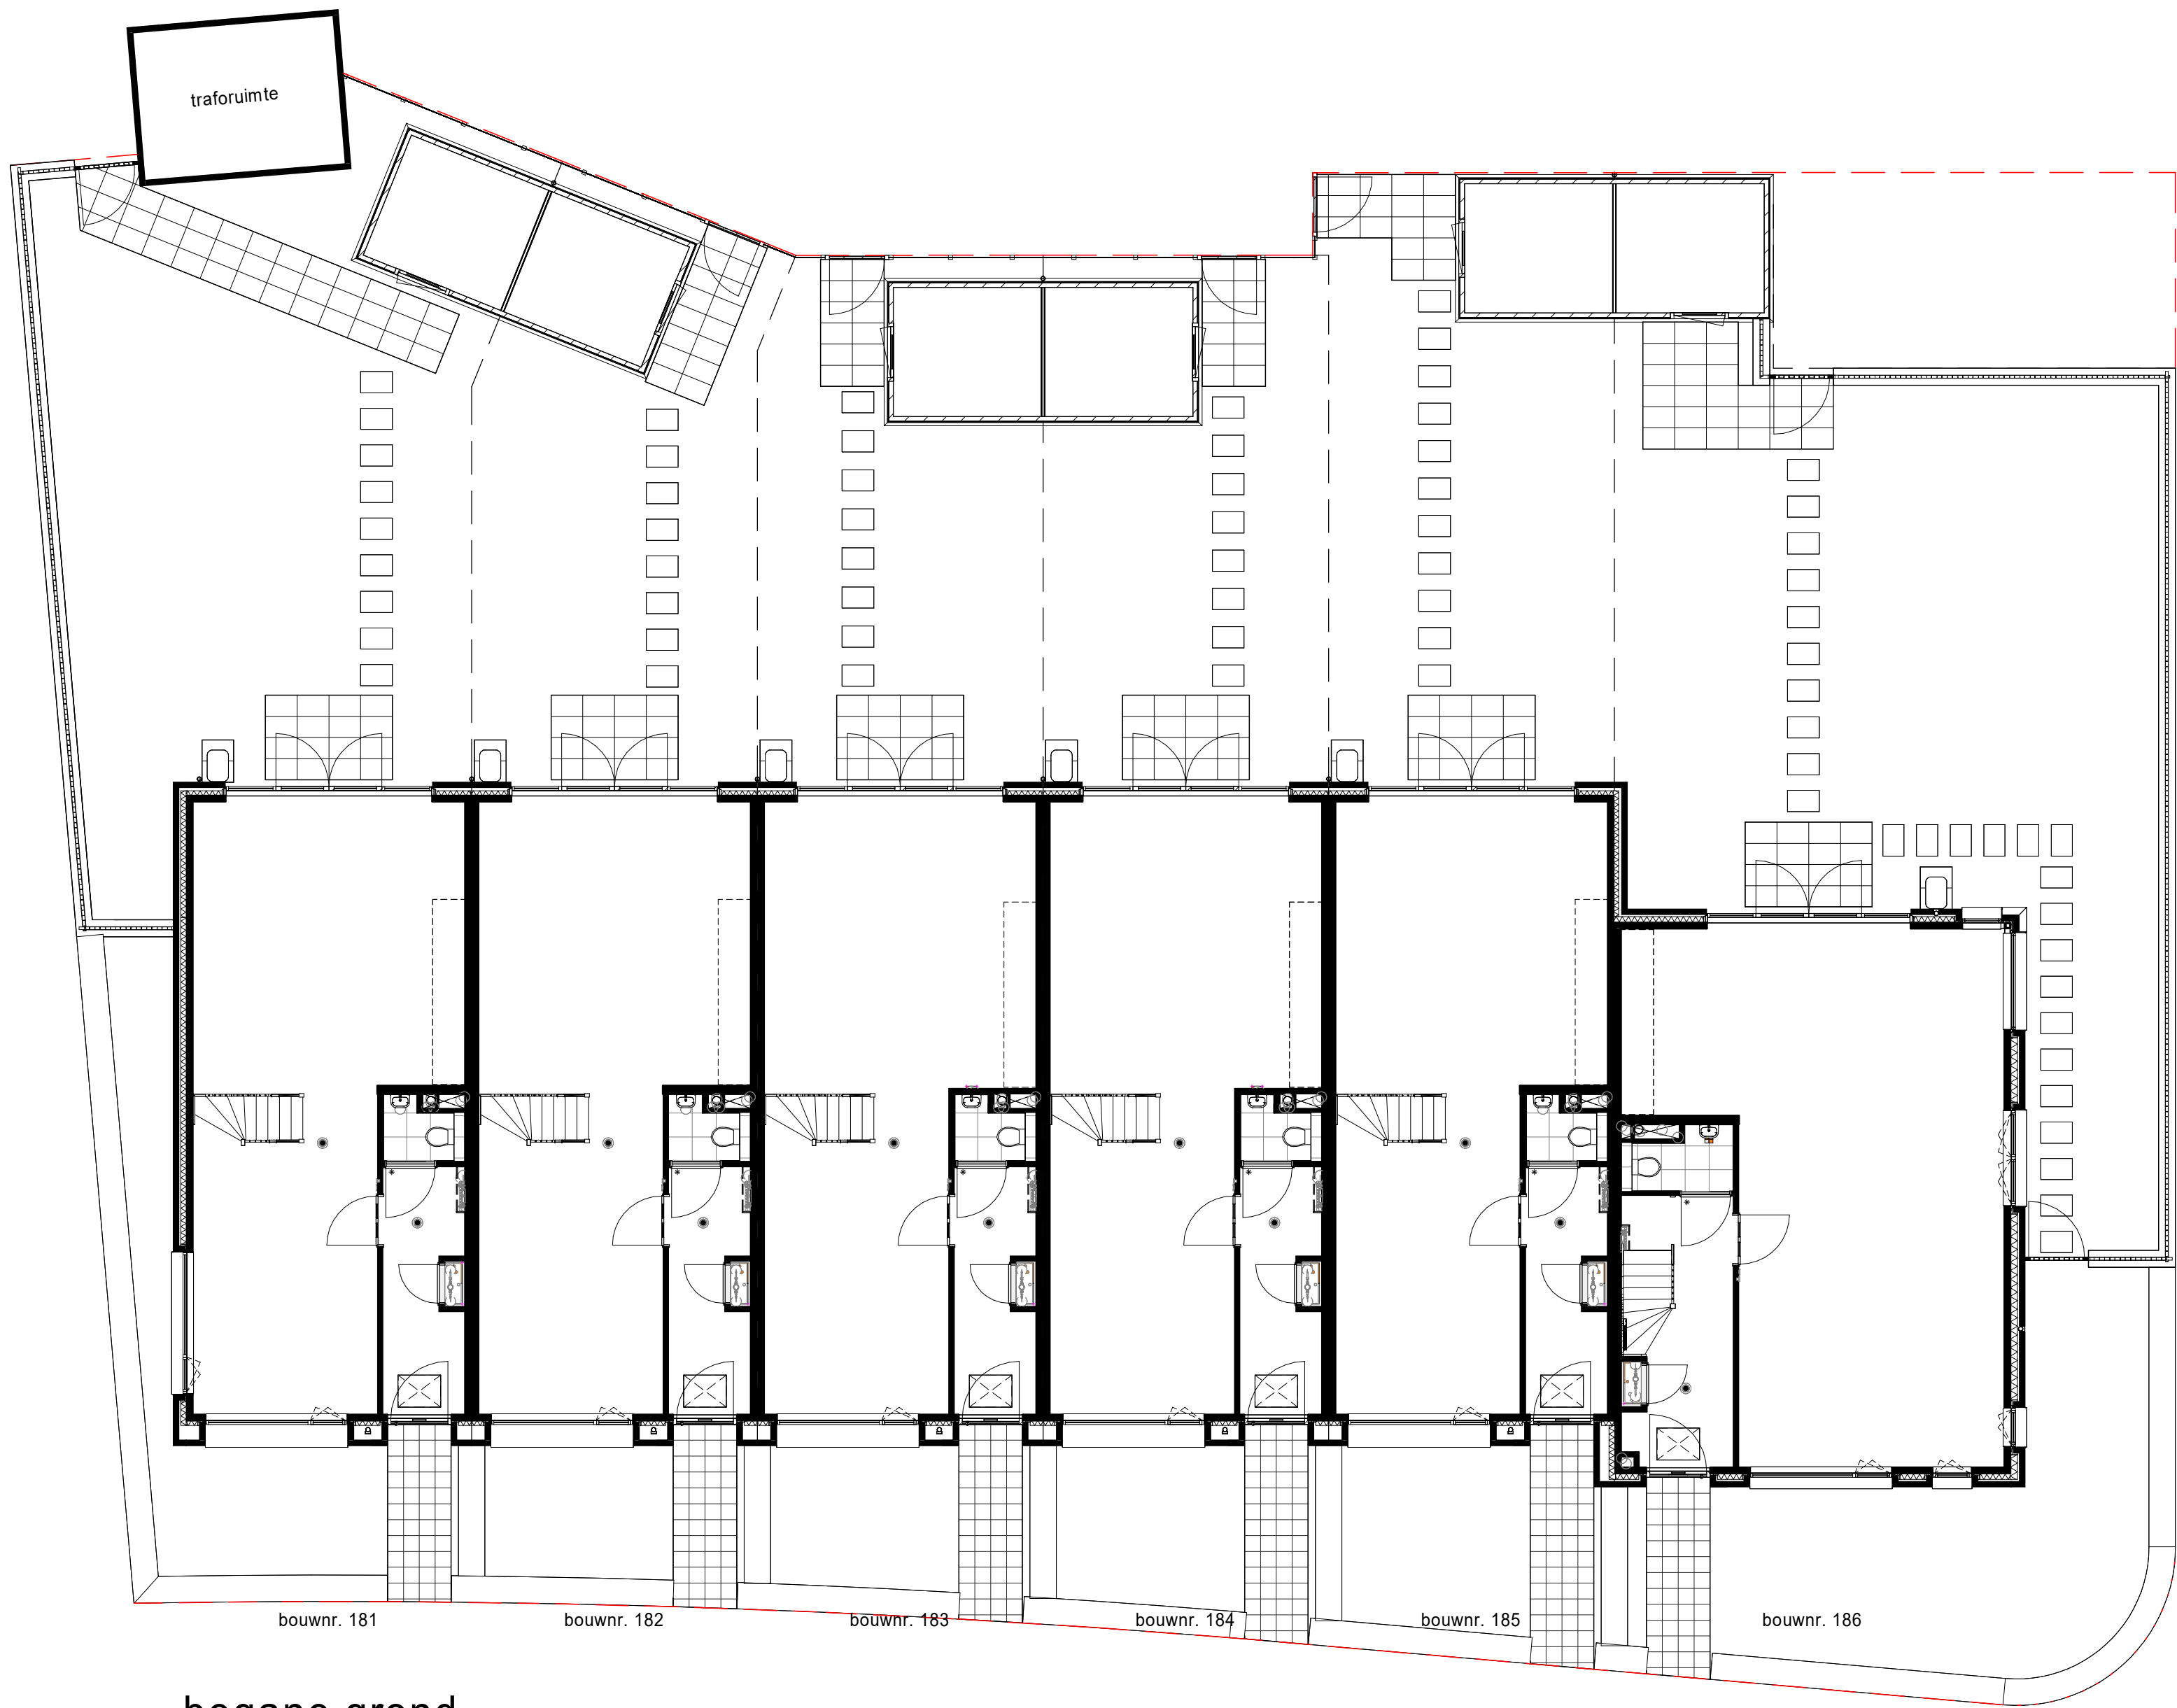


begane grond

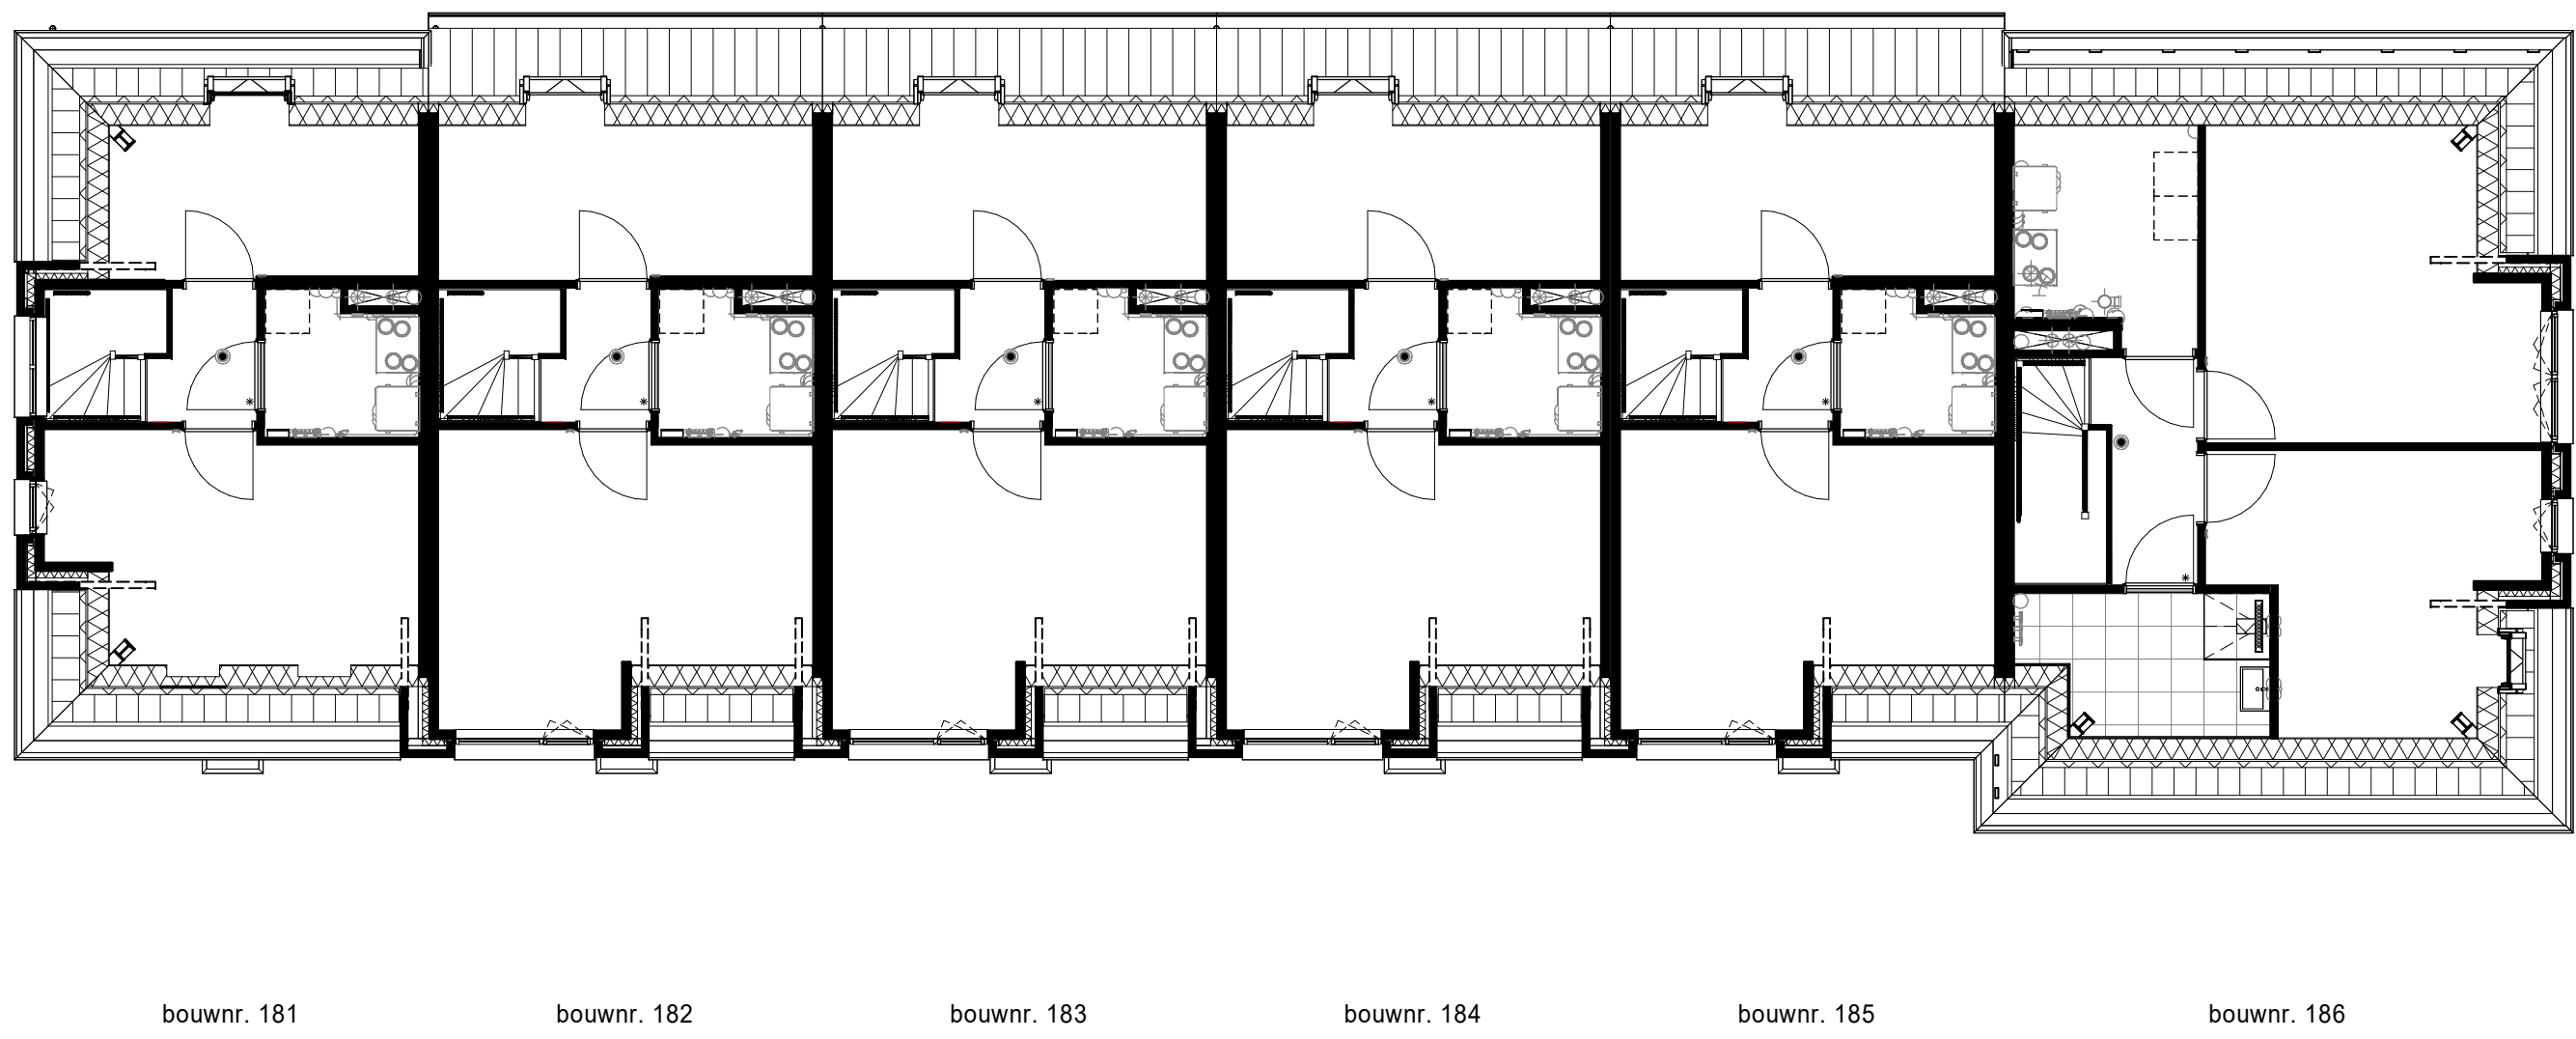



2e verdieping



1e verdieping

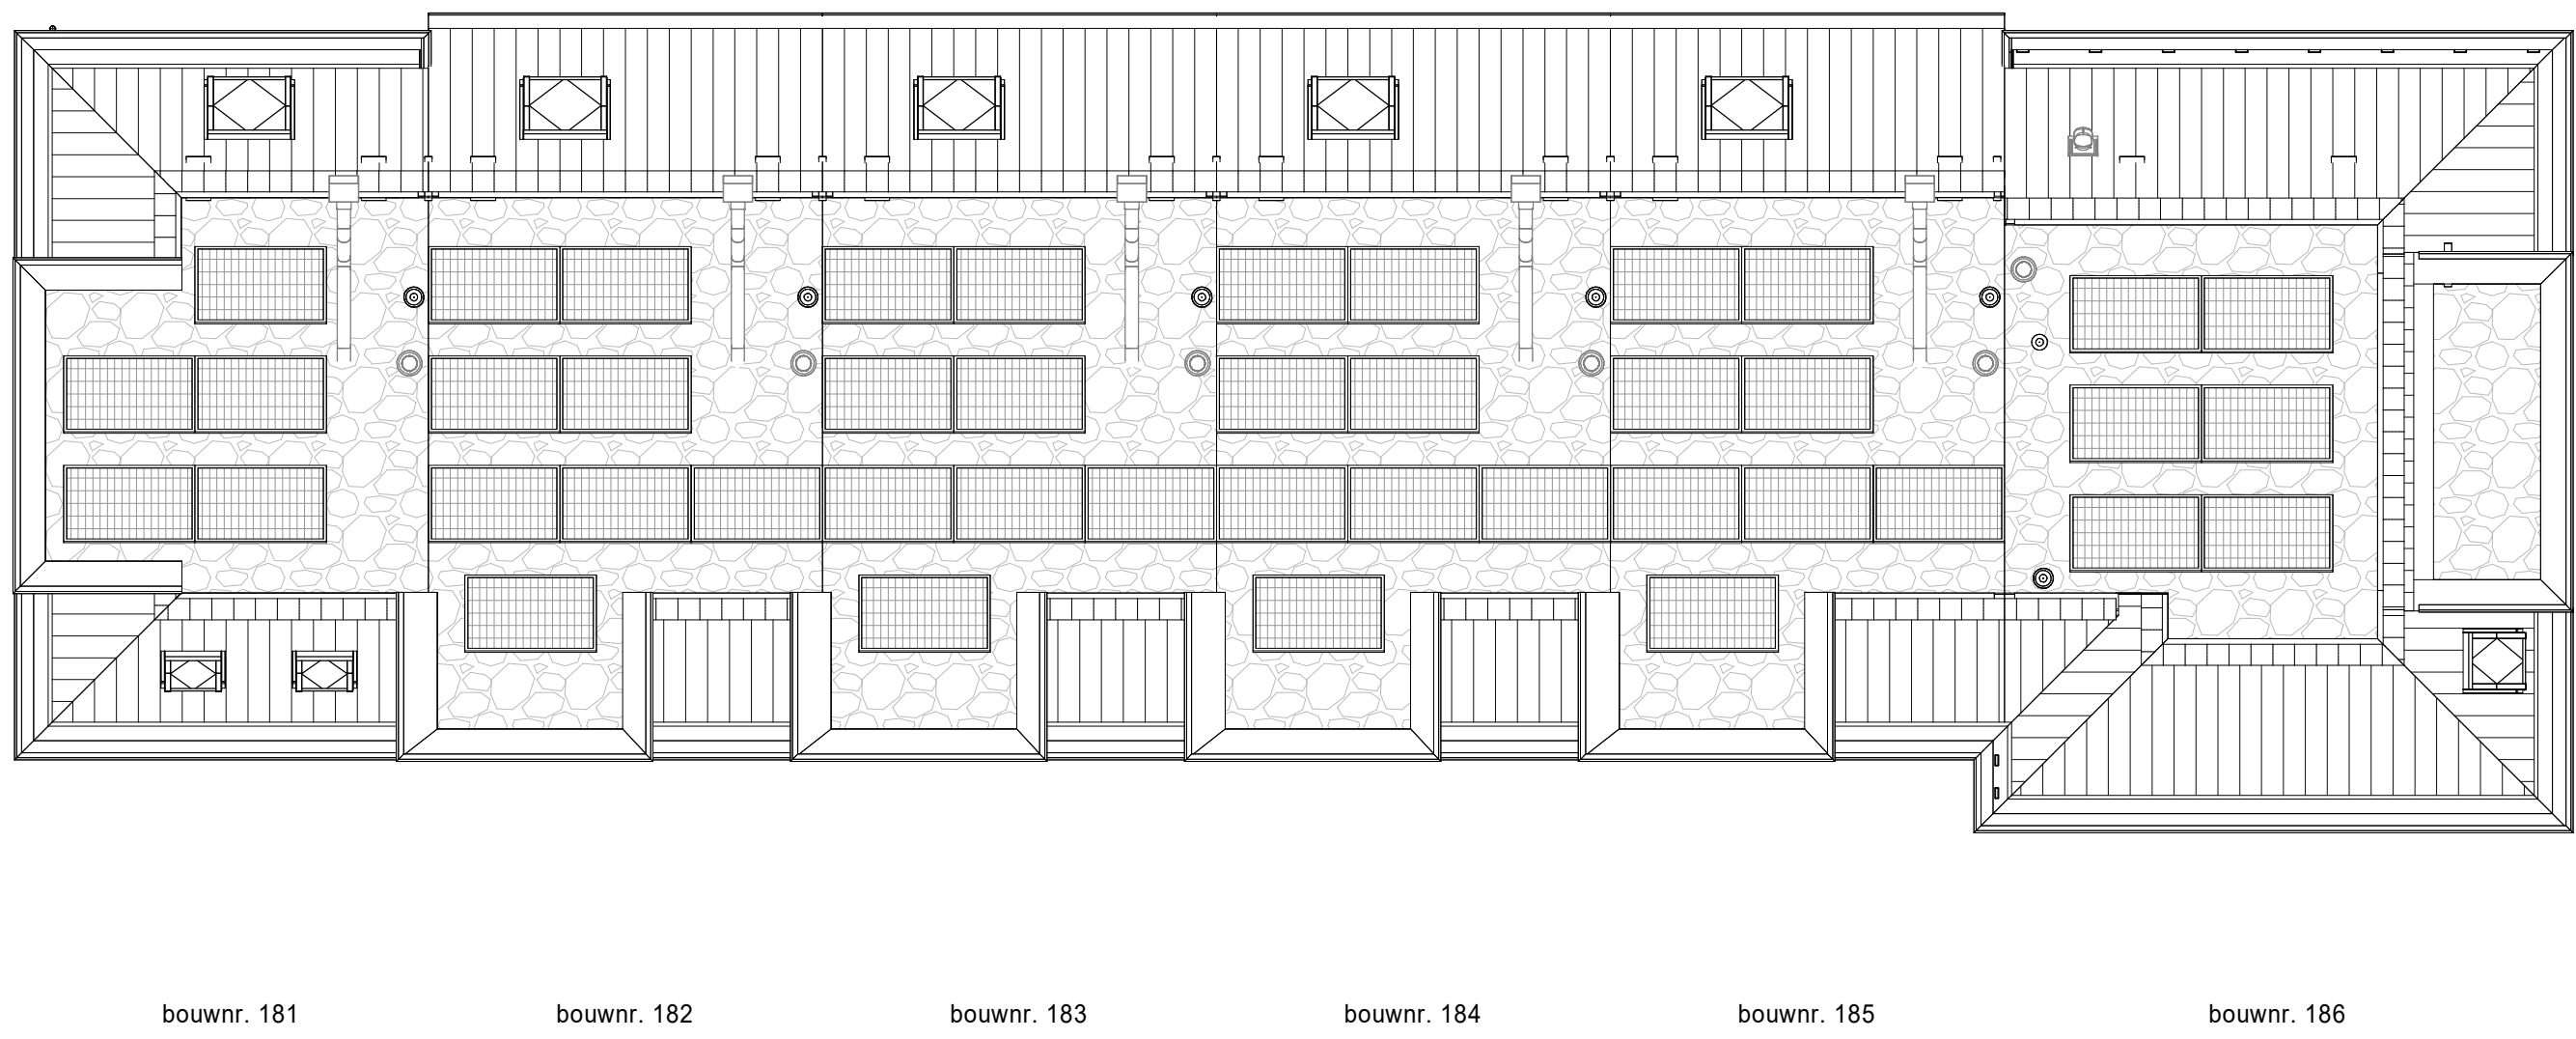

dakoverzicht

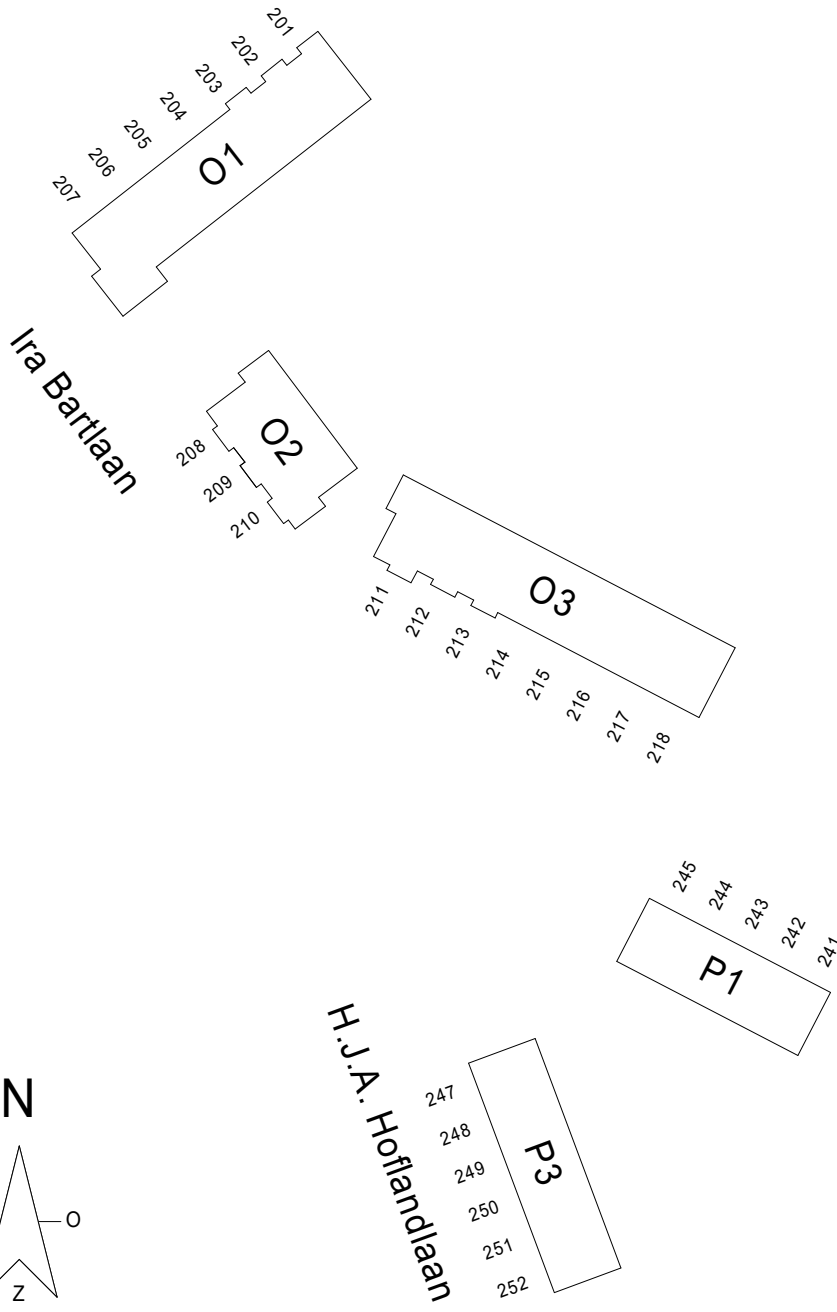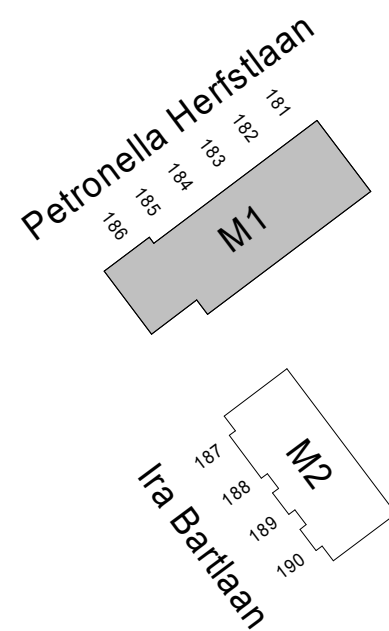

Peil M1,2 = 0 1050+NAP
Peil O1 = 0 450+NAP
Peil O2 = 0 1450+NAP
Peil O3 = 0 1500+NAP
Peil P1,3 = 0 1650+NAP

