



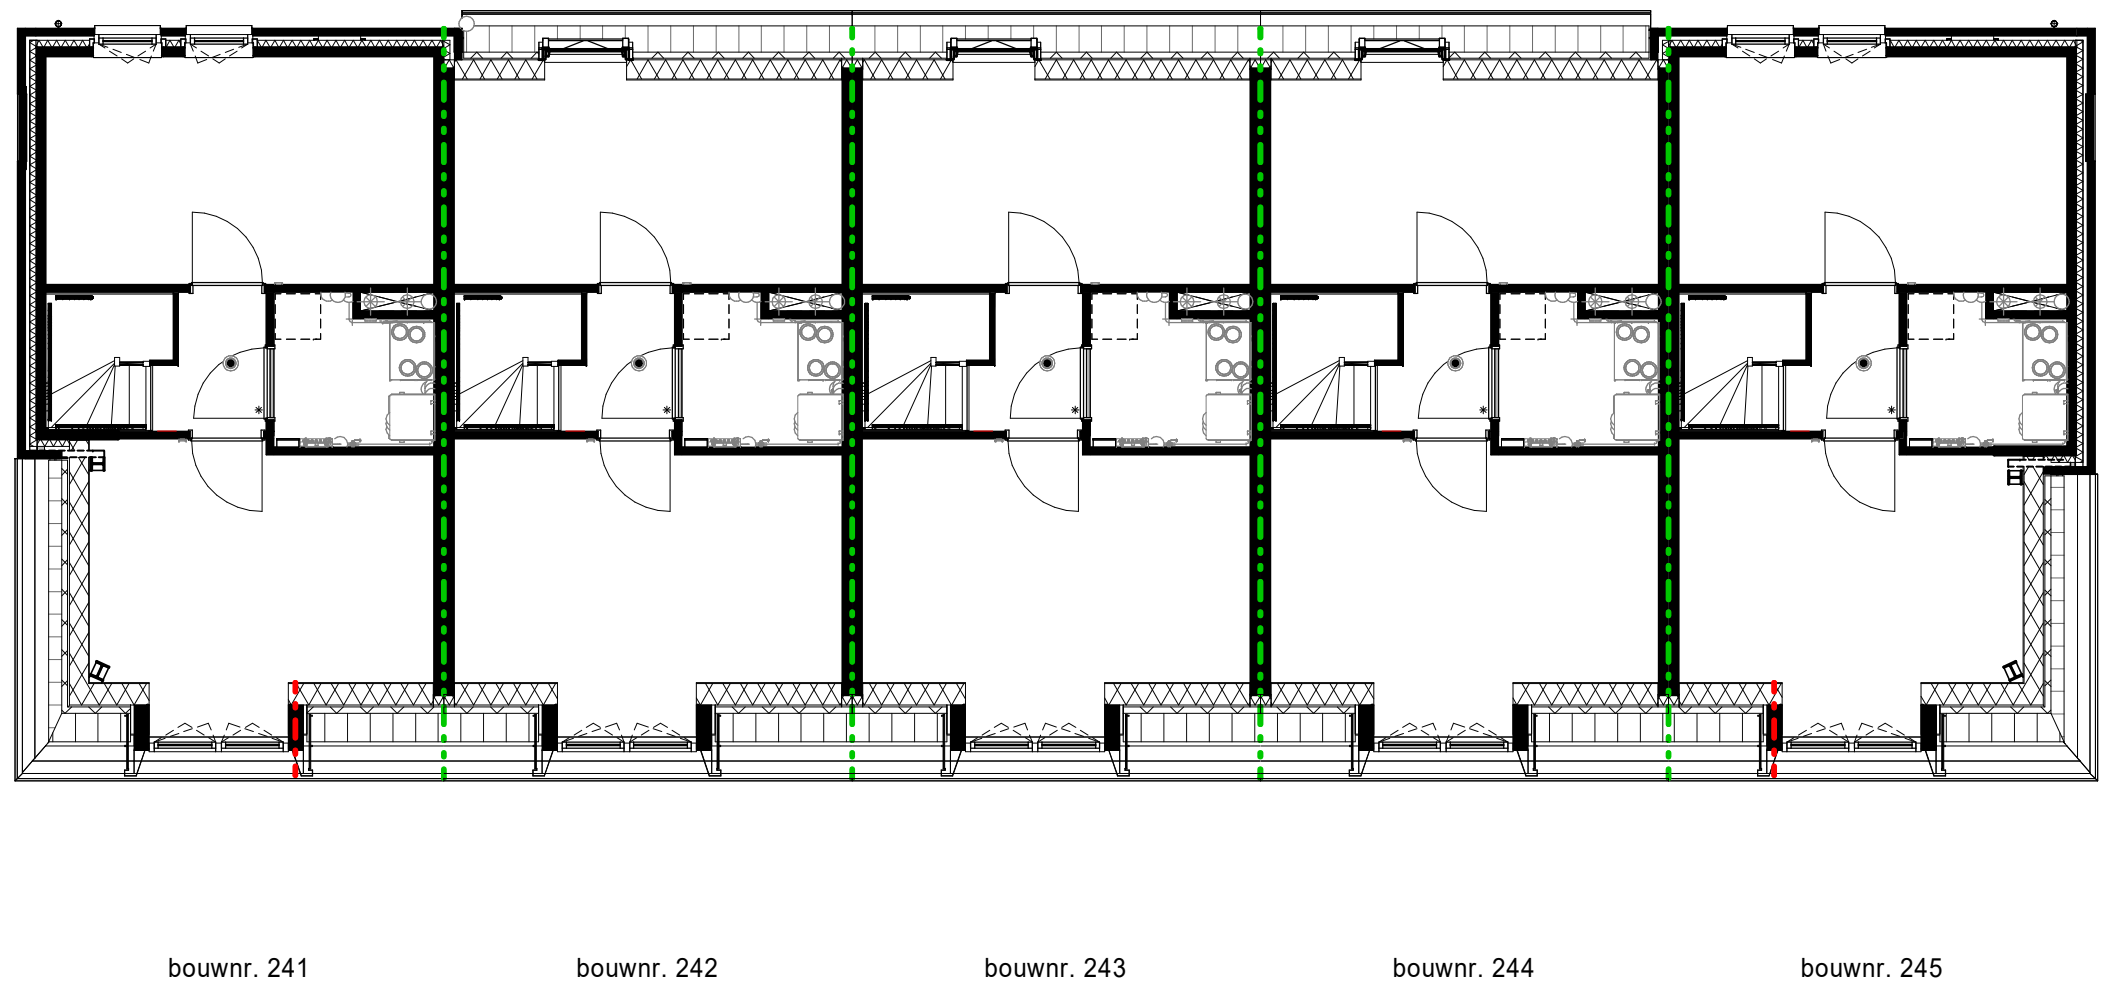


begane grond





2e verdieping

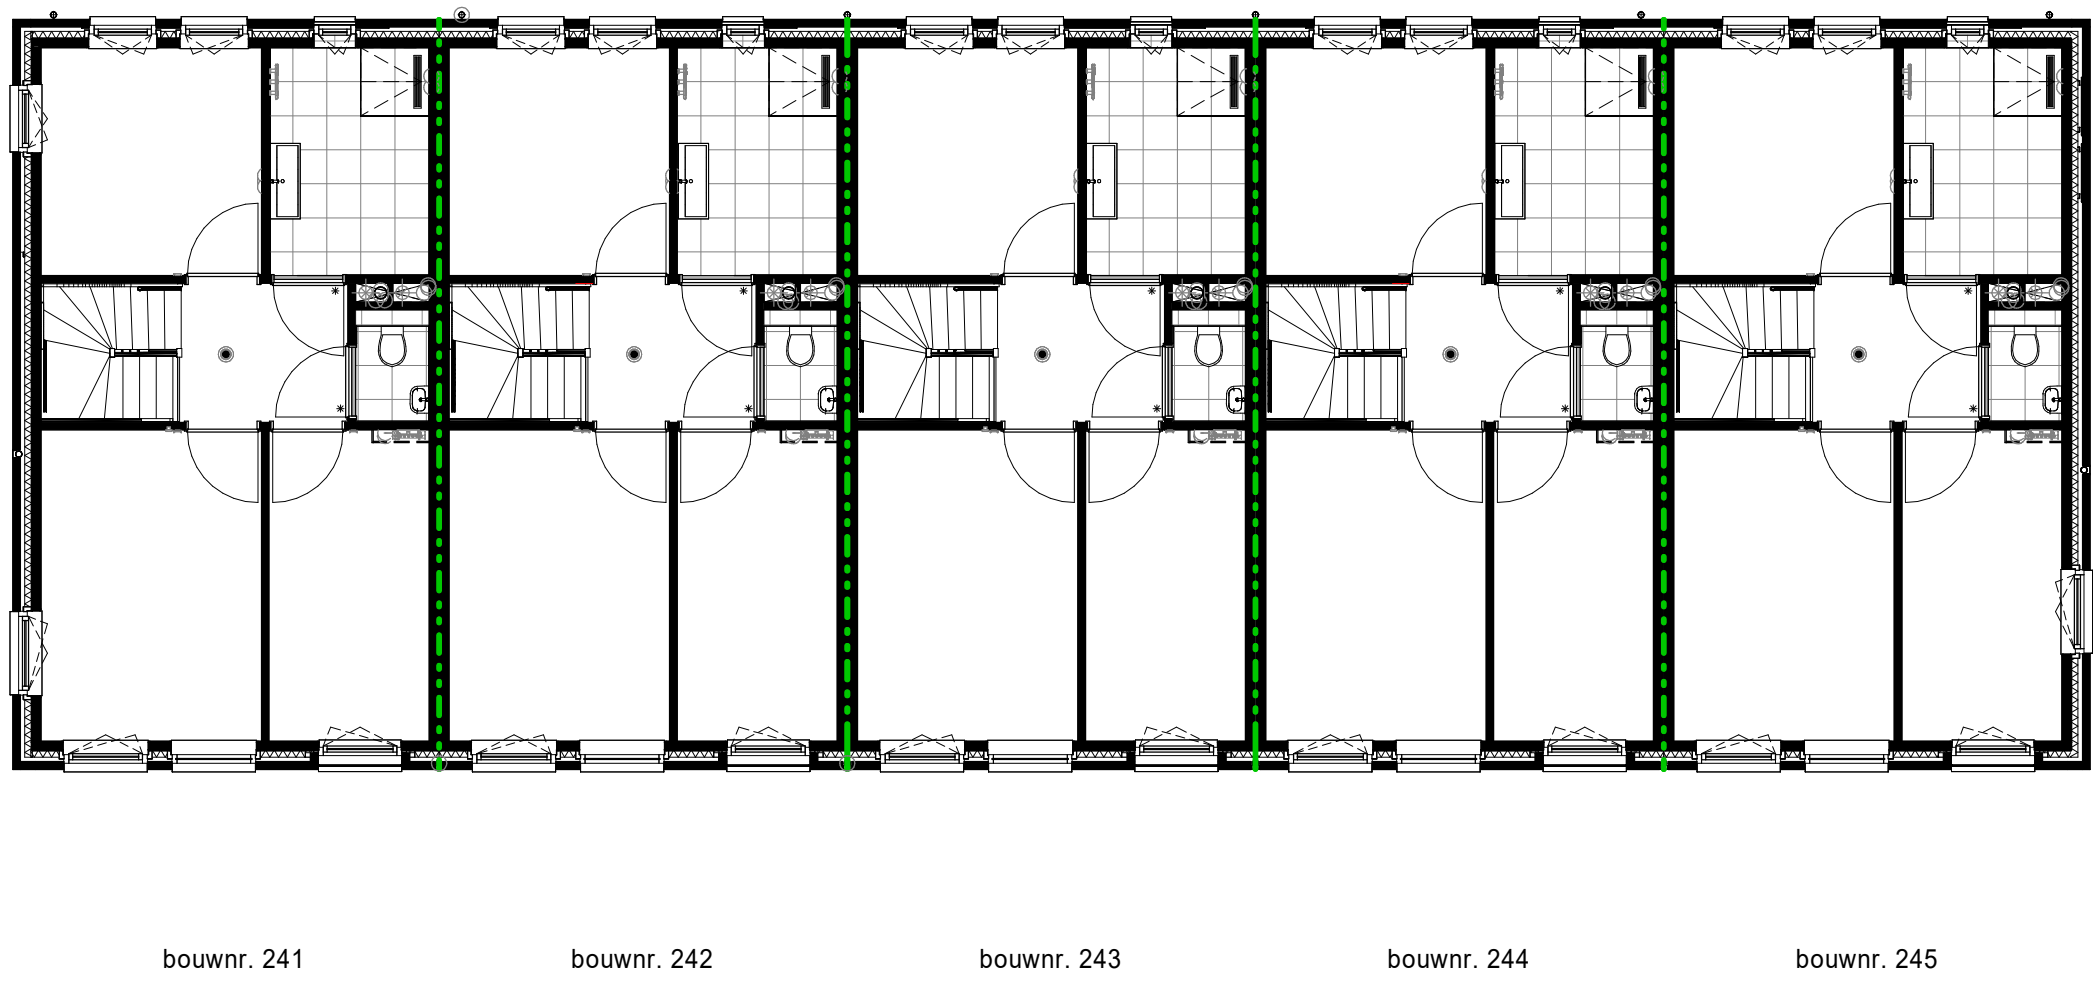

1e verdieping

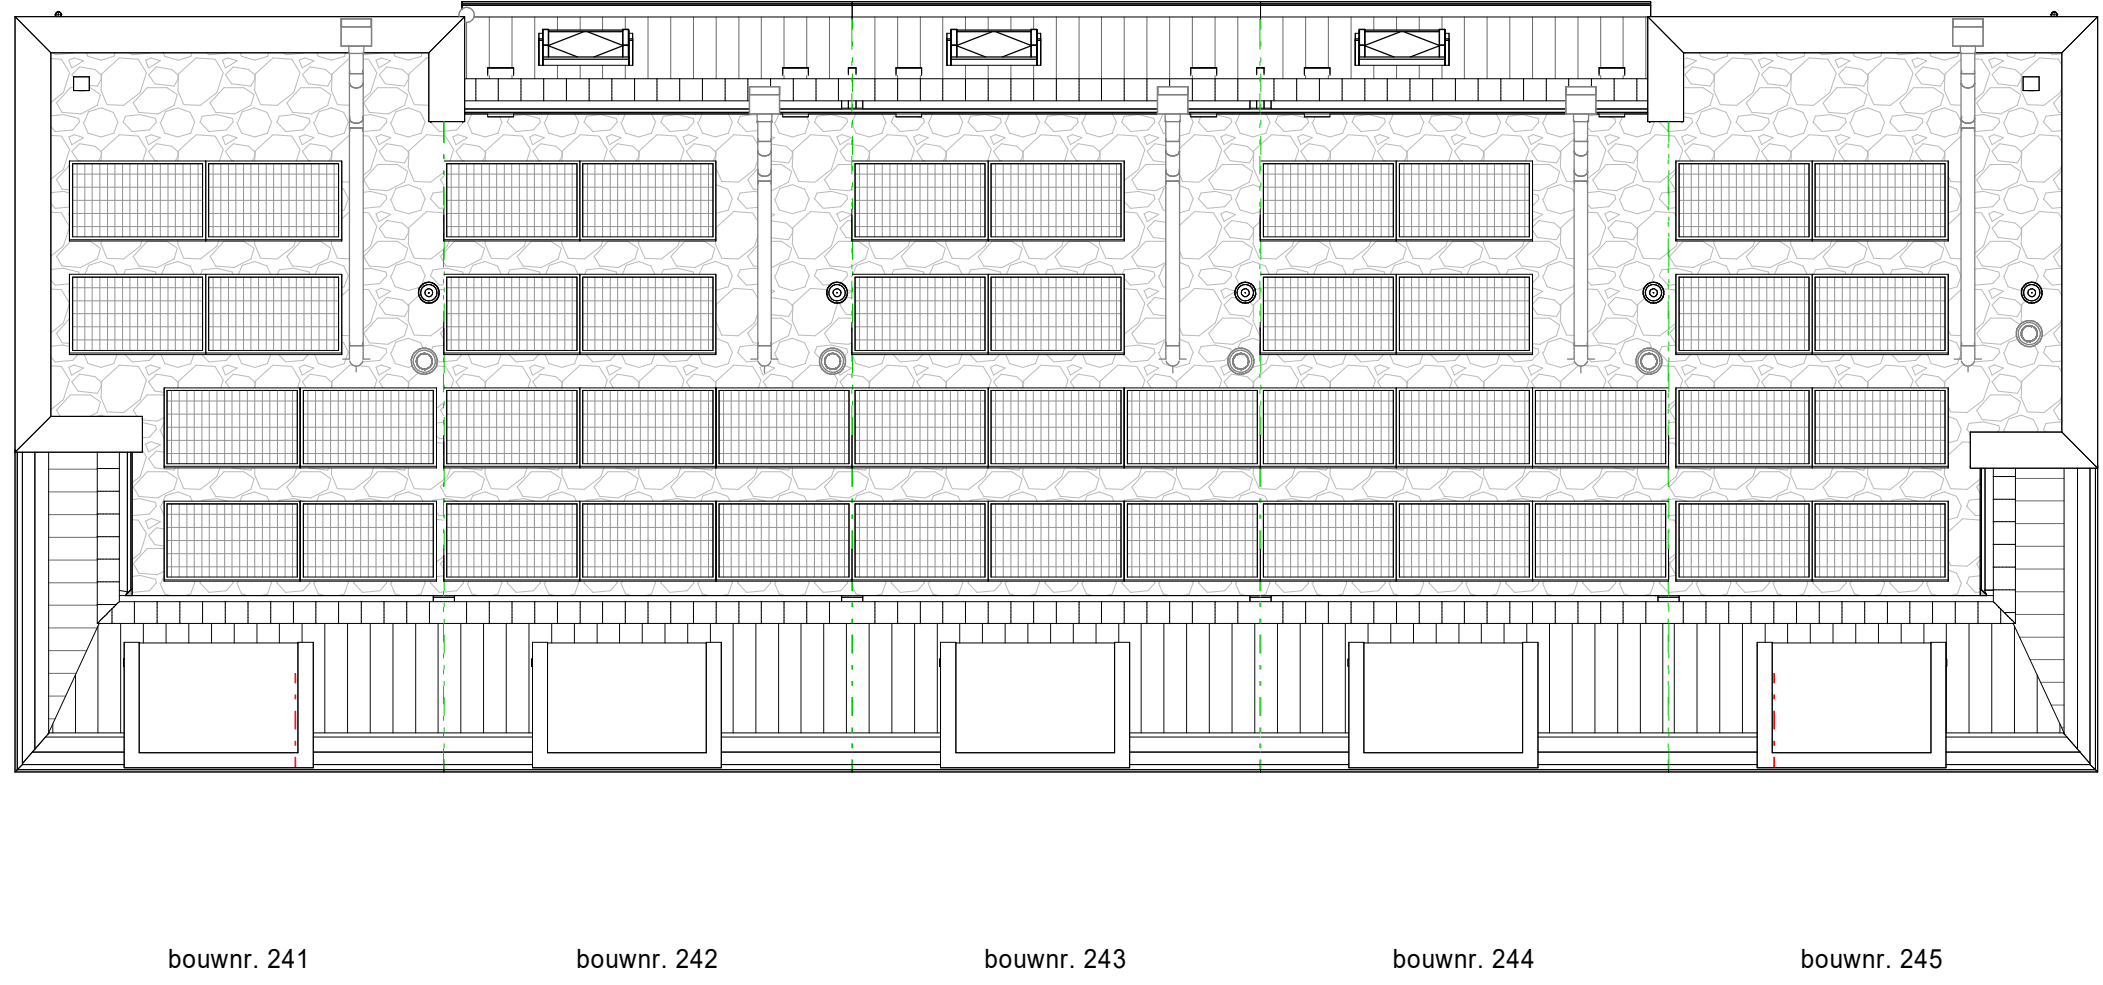

dakoverzicht

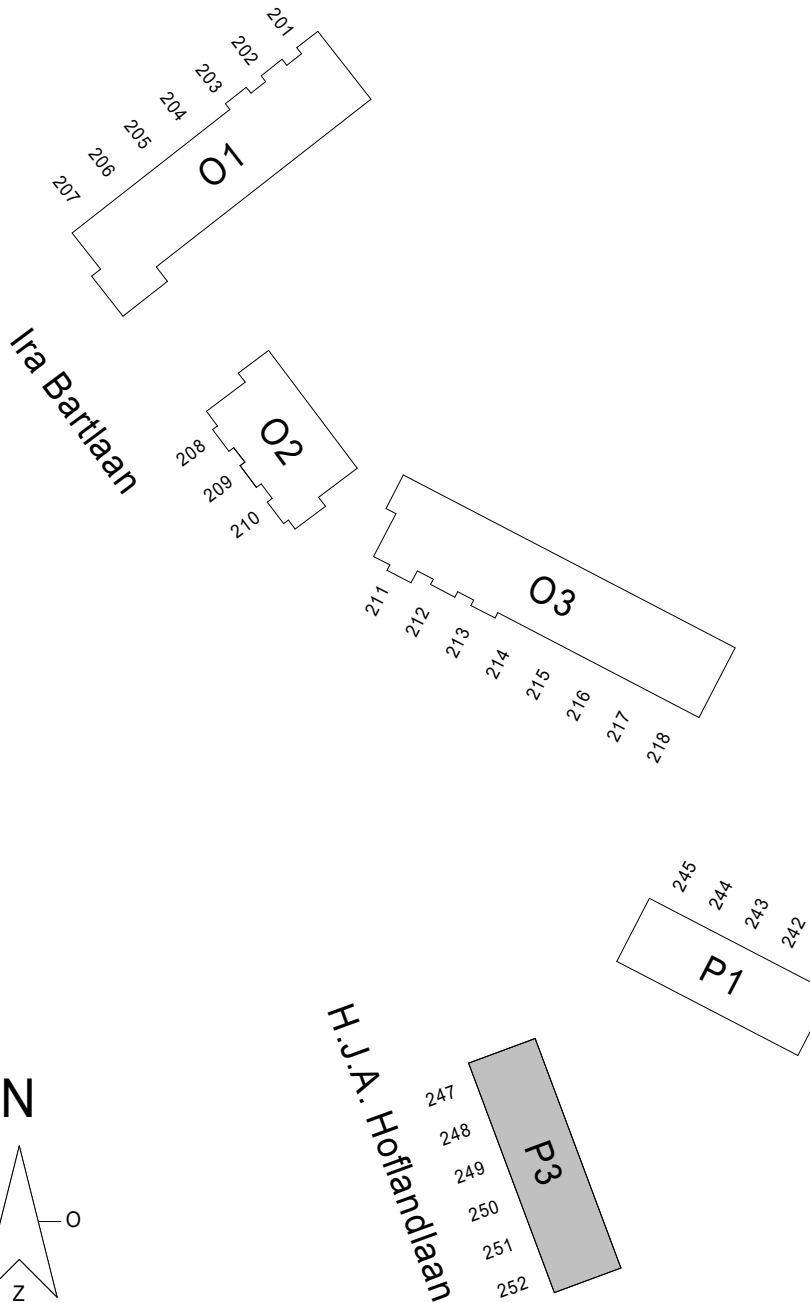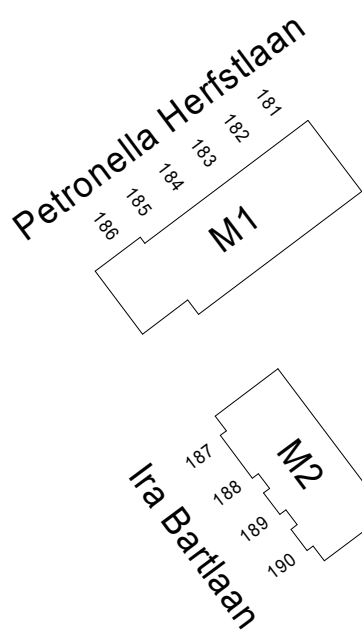

Peil M1,2 = 0	1050+NAP
Peil O1 = 0	450+NAP
Peil O2 = 0	1450+NAP
Peil O3 = 0	1500+NAP
Peil P1,3 = 0	1650+NAP

